




Nichebox 45V/ NB45V

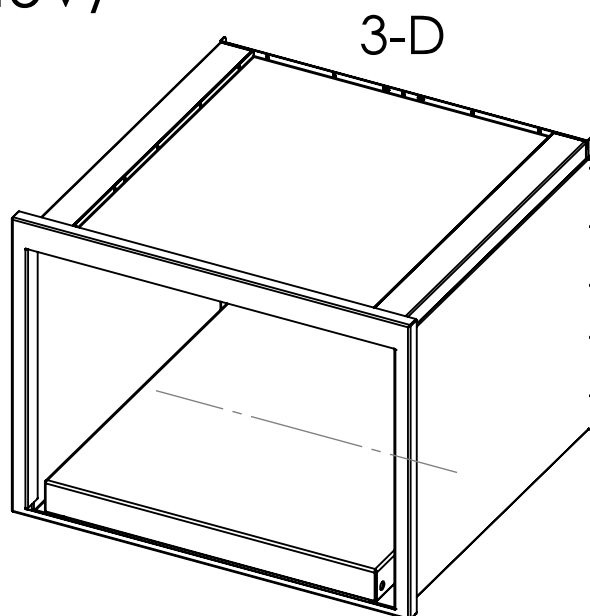


Front

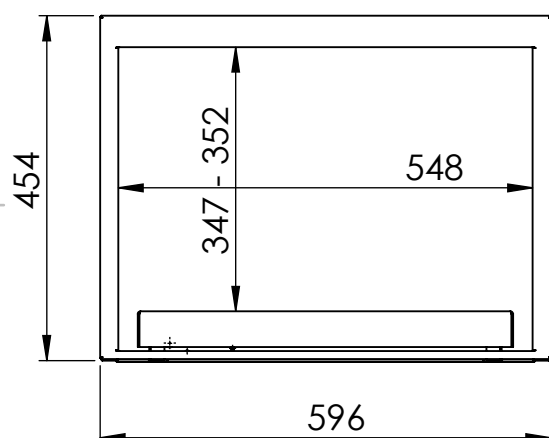

Top

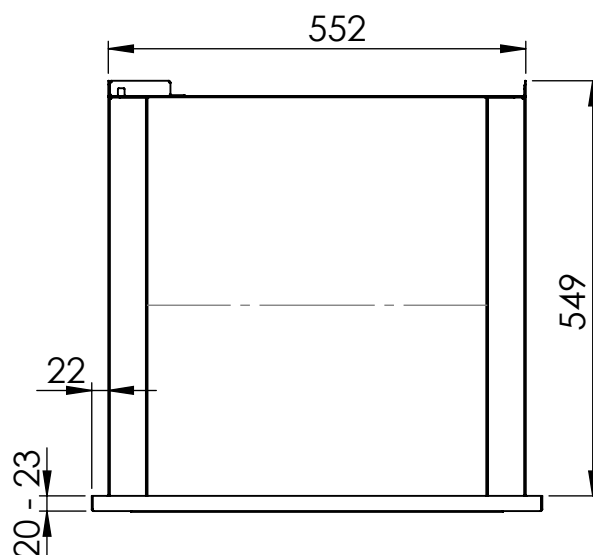

Side

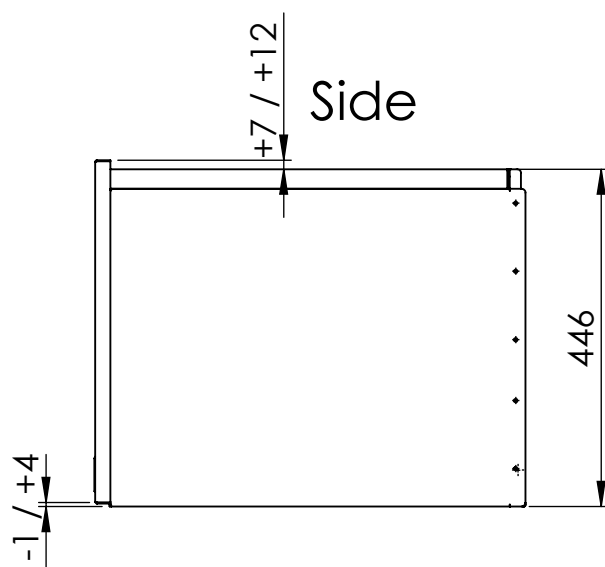

Schaal 1:10

KitchenFrame